

Proceedings of the Tahsildar, Pattukkottai

=====

Present : Thiru.T.SUKUMAR,M.B.A.,

K.Dis. 2879/2024/A7

Dated: .05.2024

Sub : The Tamil Nadu Public Buildings (Licencing) Act 1965 -

**Mount Carmel Public School – Adirampattinam Road,
Karikkadu, Pattukkottai Taluk – Form ‘D’ License issued –
orders issued - regarding.**

**Ref : 1. The Correspondent Mount Carmel Public School
Pattukkottai application dated : 22.04.2024.
2. And other connected records.**

Order :

Under the provisions of the sub-section (1) of the section 6 of the Tamilnadu Public Building (licencing) Act 1965 Licence granted to

**The Correspondent
MOUNT CARMEL PUBLIC SCHOOL,
ADIRAMPATTINAM ROAD, KARIKKADU
PATTUKKOTTAI .**

Pattukkottai Taluk

for the period from **01.06.2024 to 31-5-2027** in
respect of the building mentioned in the statement for running

**MOUNT CARMEL PUBLIC SCHOOL,
ADIRAMPATTINAM ROAD,KARIKKADU
PATTUKKOTTAI**

the Form “D” license is enclosed


**TAHSILDAR
PATTUKKOTTAI**


21/5/24

=====

FORM - " D "

=====

**The Tamilnadu Public Building (Licencing) Act 1965
(Madras Act 13 of 1965) referred to in rule 6 of the
Tamilnadu Public Building (Licencing) Rules 1965.**

=====

LICENCE

LICENCE No 23/2021

Licence granted to


**THE CORRESPONDENT,
MOUNT CARMEL PUBLIC SCHOOL ,
ADIRAMPATTINAM ROAD, KARIKKADU
PATTUKKOTTAI .**

Pattukkottai Taluk

**for the purpose in respect of the building specified in the
statement subject to the conditions and for the period
mentioned hereunder**

**1. The period of validity of the licence shall be from 01.06.2024
to 31-05-2027**

**2. There should be no addition or alteration in the existing
building without prior permission from the competent authority. .A
fresh license has to be obtained from the competent authority by the
person concerned in case, if any addition or alteration is made in the
existing building or portion of building for which the license was
granted for the use of building or portion of the building if, originally
changed or altered subsequently**

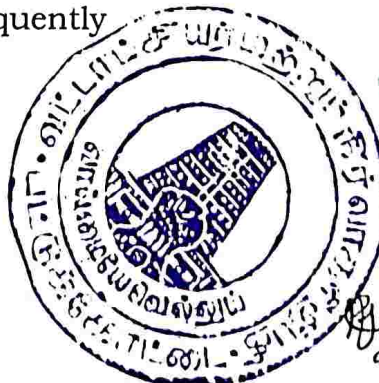


**TAHSILDAR
PATTUKKOTTAI**

[Handwritten signature in green ink]

21/5/24

Statement to Accompany the Licence


Location of the Building / Door No.and Place	Purpose for which the building is licenced to be used as Public Building	Number of persons to be accommodated
T.S. No. 19/1, 17/2, 17/6,17/10,17/11, Ward No.D Karikkadu, Nadiambal village, Adirampattinam Road, Pattukottai Taluk, Thanjavur District.	Class rooms, maths Lab, Health Room, Sports Room, Library , Correspondent Room, Principal Room, Office, Store Room, Dance Room, Science /Lab, CWSN for Boys, CWSN for Girls & Toilet	400
	Class Room & Hall	240
	Class Rooms & computer Lab	360
	Hall & Toilet	50
	Total	1050

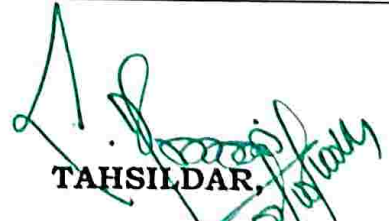
TAHSILDAR,
PATTUKKOTTAI

21/5/24

PLAN SHOWING THE EXISTING BUILDING FOR "MOUNT CARMEL PUBLIC SCHOOL" IN WARD NO.: D,
T.S.NO : 19/1, 17/2, 17/6, 17/10, 17/11, ADIRAMPATTINAM ROAD, KARIKKADU, PATTUKOTTAI TALUK, THANJAVUR DISTRICT.

SCALE: 1:100

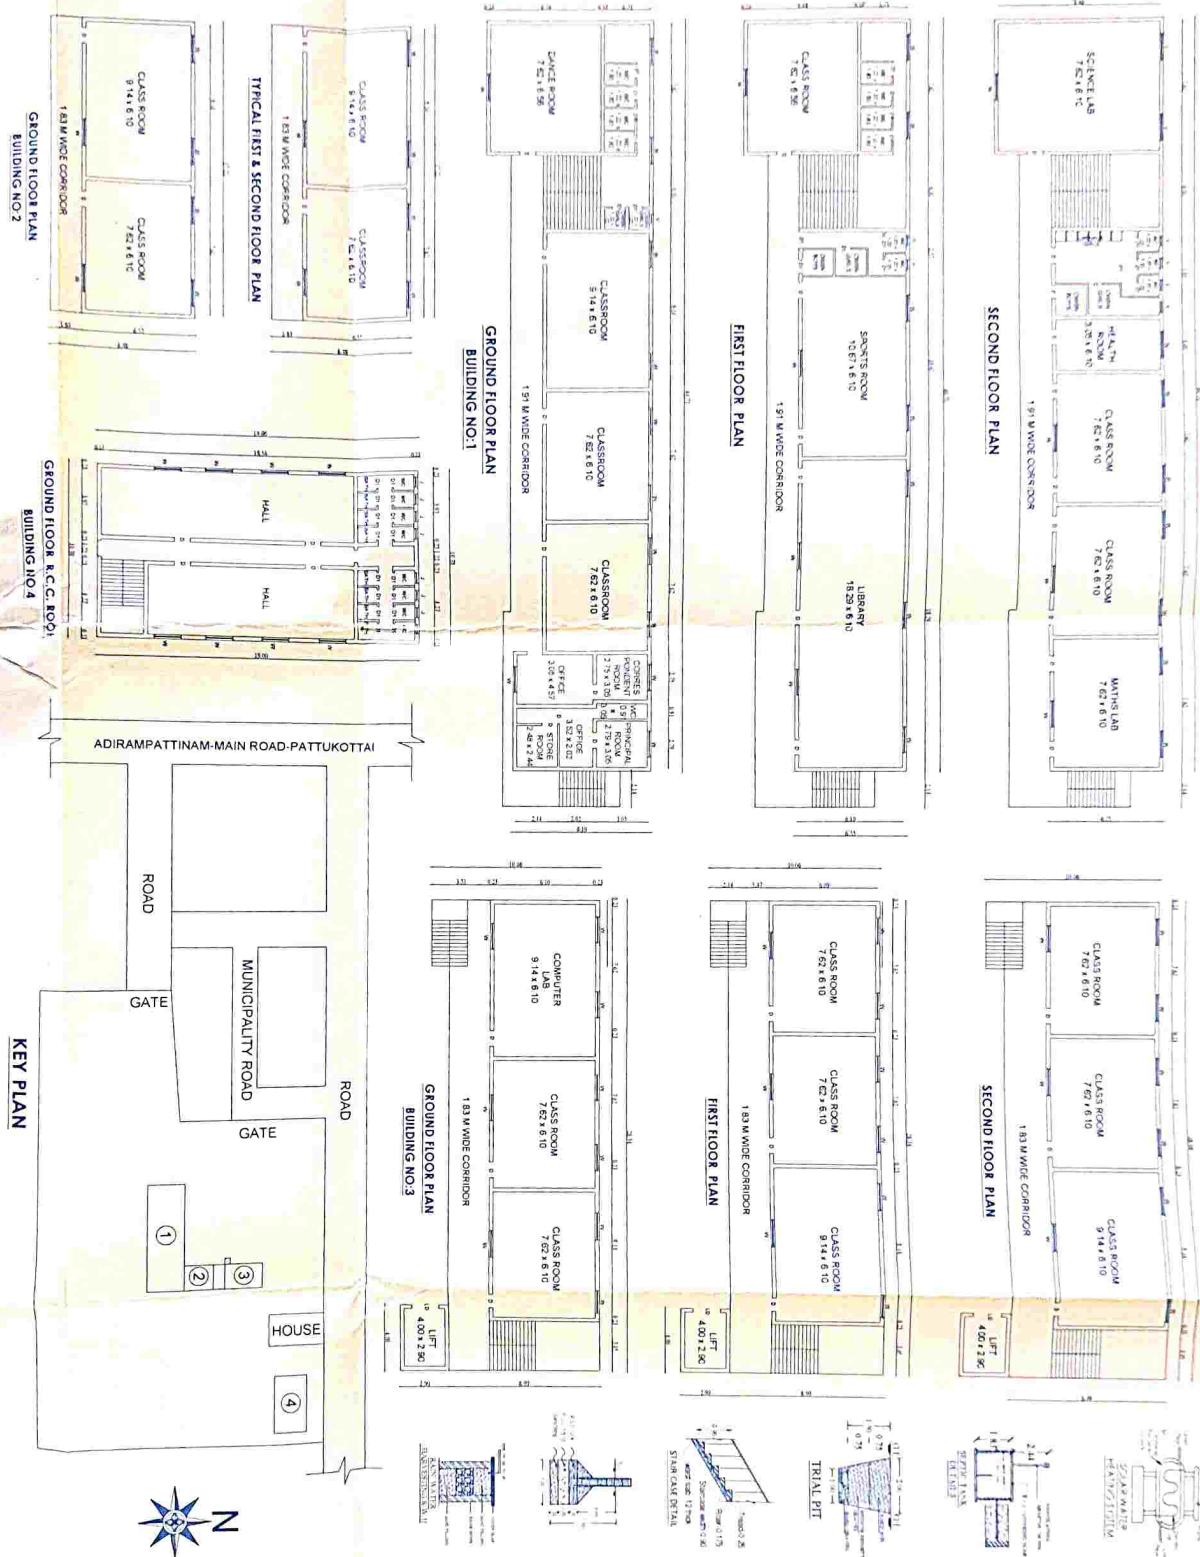

JOINTLY DETAILS	
D	DOOR 1.22 X 2.10
W	WINDOW 1.52 X 1.20
V	VENTILATOR 0.91 X 0.61
L	LIFT DOOR 0.61 X 0.61
LD	LIFT DOOR 1.22 X 2.10



COLOUR INDEX

BOUNDARY	PROPOSED	EXISTING
ROAD	PROPOSED	EXISTING

NOTE


OWNER
CORRESPONDENT
MOUNT CARMEL PUBLIC SCHOOL
4-47-27th Main Street
PATTUKOTTAI - 614 022





Er.D.AMAL COLINS, M.Tech., M.I.S.T.E., M.I.E., C.E., F.I.V., M.I.I.T., /Arb.
Consulting Engineer & Licensed Surveyor, Plot No. 318,
Approved Income & Wealth Tax Valuer Philomina Nagar,
Panel Valuer LIC, TIIC, SBI, Canara Bank, 4TH Cross, N.K. Road,
Panel of Engineer Class – I Thanjavur – 6
Technical Arbitrator Cell: 9976747711 & 9626658140

Stability Certificate and Plan for the Building in
“**Mount Carmel Public School**”

in T.S. No. 19/1, 17/2, 17/6, 17/10, 17/11, Ward No. D, Karikkadu, Nadiambal
Village, Adirampattinam Road, Pattukkottai Taluk, Thanjavur District

S.No.	Building	Accommodation In Class Room	Others/ Remarks
1	Class Rooms, Maths Lab, Health Room, Sports Room, Library, Correspondent Room, Principal Room, Office, Store Room, Dance Room, Science Lab, CWSN for Boys, CWSN for Girls & Toilet	400	-
2	Class Room & Hall	240	-
3	Class Rooms & Computer Lab	360	-
4	Hall & Toilet	-	50
	Total	1000	50

TO WHOM SO EVER IT MAY CONCERN

I certify that all the buildings and structures including compound
wall, gate, Arch/ Fence in the campus of **Mount Carmel Public School**, in T.S.
No. 19/1, 17/2, 17/6, 17/10, 17/11, Karikkadu, Nadiambal Village,
Adirampattinam Road, Pattukkottai Taluk, Thanjavur District have been
covered by the stability certificate issued by me dated **25.03.2024** for three years
from **01.06.2024 to 31.05.2027**

ENGINEER
Er. D. AMAL COLINS, M.Tech.,
M.I.S.T.E., M.I.E., C.E., F.I.V., M.I.I.T. / Arb., A.S.E.,
Consulting Engineer & Licensed Surveyor,
Panel of Engineer & Panel Valuer for Banks, TIIC,
Registered Structural Engineer - GRI,
in LPA, Registration No: 004-RSE,
Registered Engineer in Municipal Corporation,
Registration No: 107 / LS / 2019 / 00010,
Plot No: 318, Philomina Nagar 4th Cross,
N.K. Road, THANJAVUR - 613 006,
Cell: 9976747711, 9626658140.

Building Number : 1

From

The Correspondent,
Mount Carmel Public School,
Adirampattinam Road,
Pattukkottai Taluk,
Thanjavur District

To

THE TAHSILDAR
Pattukkottai.

TAMIL NADU PUBLIC BUILDING LICENSING ACT NO. 13 OF 1965
THE TAMIL NADU PUBLIC LICENSE FOR

Mount Carmel Public School
Class Rooms, Maths Lab, Health Room, Sports Room, Library,
Correspondent Room, Principal Room, Office, Store Room, Dance Room,
Science Lab, CWSN for Boys, CWSN for Girls & Toilet

I intend / to continue to use the existing building / to use the building not at present used as a public building / which is situated in the site or plot or Land, Town or Revenue Survey No.T.S. No. 19/1, 17/2, 17/6, 17/10, 17/11, Karikkadu, Nadiambal Village, Adirampattinam Road, Pattukkottai Taluk, Thanjavur District and specified in the statement enclosed as a public building for a period of **Three** years from **01.06.2024 to 31.05.2027**

The year of construction and the present approximate cost of construction and the purpose for which it is to be used or is being as public are also furnished in the statement accompanying the application.

I enclosed a challan for Rs. No. Dated in the prescribed form furnished.

I also enclosed a certificate of structural soundness issued by

Er. D.Amal Colins,
319, Philomina Nagar,
4th Cross, N.K. Road,
Thanjavur – 613 006.

Registration No : D.Dis. 34584/2011/B1 Dated:20.12.2012 - Thanjavur Collectorate
Class : One – (1)



(Signature of the Owner / Occupier of the Building)

CORRESPONDENT
MOUNT CARMEL PUBLIC SCHOOL
Adirampattinam Road
PATTUKKOTTAI - 614 502

Enclosure: (i) Statement
(ii) Challan for Rs. No.....Dated
(iii) Form A, B, C, E and Declaration

Explanation:- Separate application shall be made in respect of each building.

STATEMENT ACCOMPANYING

FORM – A

- | | |
|--|--|
| 1. Name of the Building | : Mount Carmel Public School |
| 2. Location | : |
| Street | : Karikkadu, Nadiambal Village |
| T.S. No. | : 19/1, 17/2, 17/6, 17/10, 17/11 |
| Name of Place, it | : Adirampattinam Road, Pattukkottai Tk., |
| Municipality / Panchayat Union | Thanjavur District |
| 3. Year of Construction | : G.F. – 2004, F.F. – 2006 & 2009, S.F. – 2011 |
| 4. Approximate cost of construction | : Rs. 28,00,000/- |
| 5. Purpose for which the building is
Being used or proposed to be used. | : Class Rooms, Maths Lab, Health Room,
Sports Room, Library, Correspondent Room,
Principal Room, Office, Store Room, Dance Room,
Science Lab, CWSN for Boys, CWSN for
Girls & Toilet |
| 6. Details of construction of the
Building (Particulars of the
foundation, soil, Specification
of the various part under) | : RCC Framed Structure
Clay mixed with sand |
| 7. 1. Foundation | : C.C. 1:5.10 using 40 mm jelly |
| 2. Basement | : C.C. 1:2.4 using 20 mm jelly for
Column Footing and Columns |
| 3. Superstructure | : Brick work in Cement mortar |
| 4. Floor and Roof | : Cement Flooring, RCC Roof |
| 8. Period for which Licenses is required | : Three Years 01.06.2024 to 31.05.2027 |
| 9. No. of persons to be accommodated | : 400 Nos. |

10. Certified that no additional or alteration has been made to the existing building or portion of a building for the application has been made. I undertake to obtain a fresh license in case any addition or alteration is made to the existing building or portion of the building. I also undertake to obtain a fresh license on the purpose for which the license was granted for the use of the building or a portion of the originally is changed or altered subsequently.


Er. D. R. COLINS M.Tech.,
M.I.S.T.E., M.I.E., C.E., F.I.V., M.I.T., A.S.I.S.E.,
Consulting Engineer & Licensed Surveyor
Panel of Engineer & Panel Valuer for Banks, TDC,
Registered Structural Engineer-GRI,
in LPA, Registration No. 004-RSE,
Admitted to practice in Municipal Corporation,

Date: 25.03.2024

(Signature of the Owner / Occupier of the Building)


CORRESPONDENT
MOUNT CARMEL PUBLIC SCHOOL
Adirampattinam Road
PATTUKKOTTAI - 614 602

FORM – B

Form of certificate of a structural soundness under sub section (1) of section 4 of the Tamil Nadu Public Building (Licensing Act 1965 referred to in Rule 4 of the Tamil Nadu Public Building (Licensing) Rule 1976.

I certify that, I have inspected the building mentioned in the statement and furnished Below its salient technical features.

1. FOUNDATION

- | | |
|---|------------------------|
| (I) Depth below ground level | - 1.53 Meter |
| (II) Nature of Soil met with at Foundation Level | - Clay mixed with sand |
| (III) Pressure at Foundation | - 4.40 Ton/ Sq.m. |
| (IV) Probable safe bearing capacity of the strata at foundation | - 20 Ton/ Sq.m. |

2. SUPER STRUCTURES

- | | |
|--|--|
| I) Maximum stress in the most critical section of Masonry and Concrete | - Column - 85 Ton/Sqm
Concrete - 12 Ton/ Sq.m |
| II) Nature of Masonry and concrete and its safe Permissible stress | - CC 1:2:4 using 20 mm jelly 500 T/ Sq.m
CC 1:5:10 using 40 mm jelly 100T/ Sq.m |

The Structural soundness of the Building has been verified by me with reference to the I.S.I. loading standards 875 (latest version) and other relevant Indian standards code of Practice and I declare that the building is structurally sound to be used as a public building for the purpose noted in the statement.

A license may be granted the building for the period from **01.06.2024 to 31.05.2027** three years.

Date: 25.03.2024

Signature of the Engineer
Er. D. AMAL COLINS, M.Tech.,
M.I.S.T.E., M.I.E., C.E., F.I.V., M.I.L.T./ Arb., I.S.E.,
Consulting Engineer & Licensed Surveyor
Panel of Engineer & Panel Valuer for Banks, FIC,
Registered Structural Engineer - GRI,
in I.P.A. Registration No. 004-RSE,
Registered Engineer in Municipal Corporation,
Registration No. 107 - LS / 2019 / 00019,
Plot No: 519, Philomina Nagar 4th Cross,
N.K. Road, THANJAVUR-613 006,
Cell: 9976747711, 9626658140.

FORM – C

STATEMENT ACCOMPANY THE CERTIFICATION OF STRUCTURAL SOUNDNESS

- | | |
|---|--|
| 1. Location of the Building | : Mount Carmel Public School |
| Street | : Karikkadu, Nadiambal Village |
| T.S. No. | : 19/1, 17/2, 17/6, 17/10, 17/11 |
| Ward No. | : D |
| Name of Place | : Adirampattinam Road, Pattukkottai Tk.,
Thanjavur District |
| 2. Age of Building | : G.F. – 20 Yrs, F.F. – 18 Yrs, 15 Yrs, S.F. – 13 Yrs |
| 3. Number of Storeys | : Three Storeyed |
| 4. Short description of structure
Steel framed or Load bearing masonry | : RCC Framed Structure |
| 5. Purpose for which the building is
Certified for used | : Class Rooms, Maths Lab, Health Room,
Sports Room, Library, Correspondent Room,
Principal Room, Office, Store Room, Dance Room,
Science Lab, CWSN for Boys, CWSN for
Girls & Toilet |
| 6. The Period for which building
will be structurally sound | : 50 years |
| 7. No. of persons to be accommodated | : 400 Nos. |
| 8. Remarks | : Plan enclosed |

Registration No : D.Dis. 34584/2011/B1 Dated:20.12.2012 - Thanjavur Collectorate
Class : One – (1)

Date: 25.03.2024

Signature of the Engineer
Er. D. AMAL COLINS, M.Tech.,
M.I.S.T.E., M.I.E., C.E., F.I.V., M.I.T / Arb., I.S.E.,
Consulting Engineer & Licensed Surveyor
Panel of Engineer & Panel Valuer for Sanks, TNG,
Registered Structural Engineer - GRI,
in LPA, Registration No: 004-RSE,
Registered Engineer in Municipal Corporation,
Registration No: 107 / LS / 2019 / 00019,
Plot No: 313, Philomina Nagar 4th Cross,
N.K. Road, THANJAVUR-613 006,
Cell: 9976747711, 9626658140.

FORM – E

Form of Report to be made to the competent authority by inspecting authority the officers appoints under other Acts Section 28 of the Madras Public Building (Licensing) Act 1965 (Madras Act 13 of 1965) referred to in Rule 7 of the Madras Public Building (Licensing) Rules 1966.

- | | |
|---|--|
| 1. Name & Designation of the Inspecting authority (or) other Appointed or having Jurisdiction under any other Act of Law. | : Er. D.Amal Colins,
319, Philomina Nagar,
4 th Cross, N.K. Road,
Thanjavur – 613 006. |
| 2. Location of the Building | : Mount Carmel Public School |
| Street | : Karikkadu, Nadiambal Village |
| T.S. No. | : 19/1, 17/2, 17/6, 17/10, 17/11 |
| Ward No. | : D |
| Name of Place | : Adirampattinam Road, Pattukkottai Tk.,
Thanjavur District |
| 3. Date of Inspection | : 22.03.2024 |
| 4. Purpose for which the Building is used | : Class Rooms, Maths Lab, Health Room,
Sports Room, Library, Correspondent Room,
Principal Room, Office, Store Room, Dance Room,
Science Lab, CWSN for Boys, CWSN for
Girls & Toilet |
| 5. Nature of defects noticed | : Nil |
| 6. Suggestions for rectifying the defects | : Nil |
| 7. If in dangerous condition immediate action recommended to be taken | : Nil |

Date: 25.03.2024

Signature of the Engineer
Er. D. AMAL COLINS, M Tech.,
M.I.S.T.E., M.I.E., C.E., F.I.V., M.I.I.T / Arb., I.S.E.,
Consulting Engineer & Licensed Surveyor
Panel of Engineer & Panel Valuer for Banks, TUC,
Registered Structural Engineer-GRI,
in LPA, Registration No: 004-RSE,
Registered Engineer in Municipal Corporation,
Registration No: 107 / LS / 2019 / 00019,
Plot No: 319, Philomina Nagar 4th Cross,
N.K Road, THANJAVUR-613 006.
Cell. 9976747711, 9826688140.

DECLARATION

Er. D.AMAL COLINS son of K.DAVID Residing at Plot No.319, Philomina Nagar, 4th Cross, N.K. Road, Thanjavur – 6. do hereby declare that I possess the qualification and experience specified in the Table to rule 11 of the Tamil Nadu Public Buildings (License) rules 1965 and also approved in the panel of Private Practicing Engineers under Class I (One) in Thanjavur District Collector in No.D.Dis. 34584/2011/B1 Dated: 20.12.2012 for issuing the certificate of structural soundness for the Public buildings covered by the certificate under rule 11 of the Tamil Nadu Public Buildings (Licensing) Act.1965.

Remarks:

1. This certificate does not hold or ensures the responsibility for the stability of the building structure due to Natural Calamities like Earth Quake, Gale Cyclone, Fire and Tsunami.
2. The subsequent addition and alteration of the building should be done only with prior information to the certifying authority.

Station: Thanjavur

Date : 25.03.2024

1. Name & Address

: Er. D.AMAL COLINS, M.Tech.,
M.I.S.T.E., M.I.E., C.E., F.I.V., M.I.I.T./Arb., I.S.E.,
Consulting Engineer & Licensed Surveyor
Panel of Engineer & Panel Valuer for Banks, TMC,
Registered Structural Engineer-GRI,
in LPA, Registration No: 004-RSE,
Registered Engineer in Municipal Corporation,
Registration No: 107 / LS / 2019 / 00019,
Plot No:319, Philomina Nagar 4th Cross,
N.K. Road, THANJAVUR-613 006.
Cell: 9976747711 & 9626658140.

2. Experience

: 25 years of Experiences various organization in
& private practice as chartered & consulting
Engineer and Registered in the Panel of Private
Practicing Engineer from 2012.


Signature of the Engineer
Er. D. AMAL COLINS, M.Tech.,
M.I.S.T.E., M.I.E., C.E., F.I.V., M.I.I.T./Arb., I.S.E.,
Consulting Engineer & Licensed Surveyor
Panel of Engineer & Panel Valuer for Banks, TMC,
Registered Structural Engineer-GRI,
in LPA, Registration No: 004-RSE,
Registered Engineer in Municipal Corporation,
Registration No: 107 / LS / 2019 / 00019,
Plot No:319, Philomina Nagar 4th Cross,
N.K. Road, THANJAVUR-613 006.
Cell: 9976747711 & 9626658140.

Building Number : 2

From

The Correspondent,
Mount Carmel Public School,
Adirampattinam Road,
Pattukkottai Taluk,
Thanjavur District

To

THE TAHSILDAR
Pattukkottai.

TAMIL NADU PUBLIC BUILDING LICENSING ACT NO. 13 OF 1965
THE TAMIL NADU PUBLIC LICENSE FOR

Mount Carmel Public School
Class Room & Hall

I intend / to continue to use the existing building / to use the building not at present used as a public building / which is situated in the site or plot or Land, Town or Revenue Survey No.T.S. No. 19/1, 17/2, 17/6, 17/10, 17/11, Karikkadu, Nadiambal Village, Adirampattinam Road, Pattukkottai Taluk, Thanjavur District and specified in the statement enclosed as a public building for a period of **Three** years from **01.06.2024 to 31.05.2027**

The year of construction and the present approximate cost of construction and the purpose for which it is to be used or is being as public are also furnished in the statement accompanying the application.

I enclosed a challan for Rs. No. Dated in the prescribed form furnished.

I also enclosed a certificate of structural soundness issued by

Er. D.Amal Colins,
319, Philomina Nagar,
4th Cross, N.K. Road,
Thanjavur – 613 006.

Registration No : D.Dis. 34584/2011/B1 Dated:20.12.2012 - Thanjavur Collectorate
Class : One – (1)



(Signature of the Owner / Occupier of the Building)

Enclosure: (i) Statement

(ii) Challan for Rs. No.....Dated

(iii) Form A, B, C, E and Declaration

Explanation:- Separate application shall be made in respect of each building.

CORRESPONDENT
MOUNT CARMEL PUBLIC SCHOOL
Adirampattinam Road
PATTUKKOTTAI - 613 002

STATEMENT ACCOMPANYING

FORM - A


- | | |
|--|--|
| 1. Name of the Building | : Mount Carmel Public School |
| 2. Location | : |
| Street | : Karikkadu, Nadiambal Village |
| Door No. | : |
| T.S. No. | : 19/1, 17/2, 17/6, 17/10, 17/11 |
| Name of Place, it | : Adirampattinam Road, Pattukkottai Tk., |
| Municipality / Panchayat Union | Thanjavur District |
| 3. Year of Construction | : G.F. - 2013, F.F. - 2016 |
| 4. Approximate cost of construction | : Rs. 40,00,000/- |
| 5. Purpose for which the building is
Being used or proposed to be used. | : Class Room & Hall |
| 6. Details of construction of the
Building (Particulars of the
foundation, soil, Specification
of the various part under) | : RCC Framed Structure
Clay mixed with sand |
| 7. 1. Foundation | : C.C. 1:5.10 using 40 mm jelly |
| 2. Basement | : C.C. 1:2.4 using 20 mm jelly for
Column Footing and Columns |
| 3. Superstructure | : Brick work in Cement mortar |
| 4. Floor and Roof | : Cement Flooring, RCC Roof |
| 8. Period for which Licenses is required | : Three Years 01.06.2024 to 31.05.2027 |
| 9. No. of persons to be accommodated | : 240 Nos. |


M.I.S.T.E., M.I.E., C.E., F.I.V., M.I.L.T / Arb., I.S.E.,
Consulting Engineer & Licensed Surveyor
Panel of Engineer & Panel Valuer for Banks, T.I.C.,
Registered Structural Engineer - GRI,
in LPA, Registration No. 004-RSE.

10. Certified that no additional or alteration has been made to the existing building or portion of a building for the application has been made. I undertake to obtain a fresh license in case any addition or alteration is made to the existing building or portion of the building. I also undertake to obtain a fresh license on the purpose for which the license was granted for the use of the building or a portion of the originally is changed or altered subsequently.

Date: 25.03.2024

(Signature of the Owner / **CORRESPONDENT** Building)

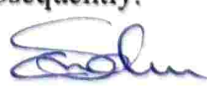
MOUNT CARMEL PUBLIC SCHOOL
Adirampattinam Road
PATTUKKOTTAI - 614 602

FORM – B

Form of certificate of a structural soundness under sub section (1) of section 4 of the Tamil Nadu Public Building (Licensing Act 1965 referred to in Rule 4 of the Tamil Nadu Public Building (Licensing) Rule 1976.

I certify that, I have inspected the building mentioned in the statement and furnished Below its salient technical features.

1. FOUNDATION

- | | |
|---|------------------------|
| (I) Depth below ground level | - 1.80 Meter |
| (II) Nature of Soil met with at Foundation Level | - Clay mixed with sand |
| (III) Pressure at Foundation | - 4.40 Ton/ Sq.m. |
| (IV) Probable safe bearing capacity of the strata at foundation | - 20 Ton/ Sq.m. |

2. SUPER STRUCTURES

- | | |
|--|--|
| I) Maximum stress in the most critical section of Masonry and Concrete | - Column - 85 Ton/Sqm
Concrete - 12 Ton/ Sq.m |
| II) Nature of Masonry and concrete and its safe Permissible stress | - CC 1:2:4 using 20 mm jelly 500 T/ Sq.m
CC 1:5:10 using 40 mm jelly 100T/ Sq.m |

The Structural soundness of the Building has been verified by me with reference to the I.S.I. loading standards 875 (latest version) and other relevant Indian standards code of Practice and I declare that the building is structurally sound to be used as a public building for the purpose noted in the statement.

A license may be granted the building for the period from **01.06.2024 to 31.05.2027** three years.

Date: 25.03.2024

Signature of the Engineer
Er. D. AMAL COLINS, M. Tech.,
M.I.S.T.E., M.I.E., C.E., E.I.V., M.L.I.T./Arch., I.S.E.,
Consulting Engineer & Licensed Surveyor
Panel of Engineer & Panel Valuer for Banks, INC,
Registered Structural Engineer - GRI,
in LPA, Registration No: 004-RSE,
Registered Engineer in Municipal Corporation,
Registration No: 107 / LS / 2019 / 00019,
Plot No: 315, Philomina Nagar 4th Cross,
N.K. Road, THANJAVUR-613 006.
Cell: 9976747711, 9826658140,

FORM – C

STATEMENT ACCOMPANY THE CERTIFICATION OF STRUCTURAL SOUNDNESS

- | | |
|---|--|
| 1. Location of the Building | : Mount Carmel Public School |
| Street | : Karikkadu, Nadiambal Village |
| T.S. No. | : 19/1, 17/2, 17/6, 17/10, 17/11 |
| Ward No. | : D |
| Name of Place | : Adirampattinam Road, Pattukkottai Tk.,
Thanjavur District |
| 2. Age of Building | : G.F. – 11 Yrs, F.F. – 8 Yrs |
| 3. Number of Storeys | : Two Storeyed |
| 4. Short description of structure
Steel framed or Load bearing masonry | : RCC Framed Structure |
| 5. Purpose for which the building is
Certified for used | : Class Room & Hall |
| 6. The Period for which building
will be structurally sound | : 59 years |
| 7. No. of persons to be accommodated | : 240 Nos. |
| 8. Remarks | : Plan enclosed |

Registration No : D.Dis. 34584/2011/B1 Dated:20.12.2012 - Thanjavur Collectorate
Class : One – (1)

Date: 25.03.2024

Signature of the Engineer
E. D. AMAL COLINS, M Tech.,
M.I.S.T.E., M.I.E., C.E., F.I.V., M.I.I.T / Arb., I.S.E.,
Consulting Engineer & Licensed Surveyor
Panel of Engineer & Panel Valuer for Banks, T.N.C.,
Registered Structural Engineer-GRI,
in LPA, Registration No:004-RSE,
Registered Engineer in Municipal Corporation,
Registration No: 107 / LS /2019 / 00019,
Plot No:319, Philomina Nagar 4th Cross,
N.K. Road, THANJAVUR-613 005,
Cell. 9976747711, 9626653140.

FORM – E

Form of Report to be made to the competent authority by inspecting authority the officers appoints under other Acts Section 28 of the Madras Public Building (Licensing) Act 1965 (Madras Act 13 of 1965) referred to in Rule 7 of the Madras Public Building (Licensing) Rules 1966.

- | | |
|---|--|
| 1. Name & Designation of the Inspecting authority (or) other Appointed or having Jurisdiction under any other Act of Law. | : Er. D.Amal Colins,
319, Philomina Nagar,
4 th Cross, N.K. Road,
Thanjavur – 613 006. |
| 2. Location of the Building | : Mount Carmel Public School |
| Street | : Karikkadu, Nadiambal Village |
| T.S. No. | : 19/1, 17/2, 17/6, 17/10, 17/11 |
| Ward No. | : D |
| Name of Place | : Adirampattinam Road, Pattukkottai Tk.,
Thanjavur District |
| 3. Date of Inspection | : 22.03.2024 |
| 4. Purpose for which the Building is used | : Class Room & Hall |
| 5. Nature of defects noticed | : Nil |
| 6. Suggestions for rectifying the defects | : Nil |
| 7. If in dangerous condition immediate action recommended to be taken | : Nil |

Date: 25.03.2024

Signature of the Engineer

Er. D. AMAL COLINS, M.Tech.,
M.I.S.T.E., M.I.E., C.E., F.I.V., M.I.T / Arb., L.S.E.,
Consulting Engineer & Licensed Surveyor
Panel of Engineer & Panel Valuer for Banks, TUC,
Registered Structural Engineer-GRI,
in LPA Registration No. 004-RSE,
Registered Engineer in Municipal Corporation,
Registration No. 107 / LS / 2019 / 00019,
Plot No: 319, Philomina Nagar 4th Cross,
N.K. Road, THANJAVUR-613 006,
Cell: 9970747711, 9926698140.

Building Number : 3

From

The Correspondent,
Mount Carmel Public School,
Adirampattinam Road,
Pattukkottai Taluk,
Thanjavur District

To

THE TAHSILDAR
Pattukkottai.

TAMIL NADU PUBLIC BUILDING LICENSING ACT NO. 13 OF 1965
THE TAMIL NADU PUBLIC LICENSE FOR

Mount Carmel Public School
Computer Lab & Class Rooms

I intend / to continue to use the existing building / to use the building not at present used as a public building / which is situated in the site or plot or Land, Town or Revenue Survey No. **T.S. No. 19/1, 17/2, 17/6, 17/10, 17/11, Karikkadu, Nadiambal Village, Adirampattinam Road, Pattukkottai Taluk, Thanjavur District** and specified in the statement enclosed as a public building for a period of **Three** years from **01.06.2024 to 31.05.2027**

The year of construction and the present approximate cost of construction and the purpose for which it is to be used or is being as public are also furnished in the statement accompanying the application.

I enclosed a challan for **Rs.** No. Dated in the prescribed form furnished.

I also enclosed a certificate of structural soundness issued by

Er. D. Amal Colins,
319, Philomina Nagar,
4th Cross, N.K. Road,
Thanjavur – 613 006.

Registration No : D.Dis. 34584/2011/B1 Dated:20.12.2012 - Thanjavur Collectorate
Class : One – (1)



(Signature of the ~~Owner~~ **CORRESPONDENT** of the Building)

MOUNT CARMEL PUBLIC SCHOOL,
Adirampattinam Road,
PATTUKKOTTAI - 613 006

Enclosure: (i) Statement

(ii) Challan for Rs. No. Dated

(iii) Form A, B, C, E and Declaration

Explanation:- Separate application shall be made in respect of each building.

STATEMENT ACCOMPANYING

FORM - A

- | | |
|--|--|
| 1. Name of the Building | : Mount Carmel Public School |
| 2. Location | : |
| Street | : Karikkadu, Nadiambal Village |
| T.S. No. | : 19/1, 17/2, 17/6, 17/10, 17/11 |
| Name of Place, it | : Adirampattinam Road, Pattukkottai Tk., |
| Municipality / Panchayat Union | Thanjavur District |
| 3. Year of Construction | : 2017 |
| 4. Approximate cost of construction | : Rs. 49,00,000/- |
| 5. Purpose for which the building is
Being used or proposed to be used. | : Computer Lab & Class Rooms |
| 6. Details of construction of the
Building (Particulars of the
foundation, soil, Specification
of the various part under) | : RCC Framed Structure
Clay mixed with sand |
| 7. 1. Foundation | : C.C. 1:5.10 using 40 mm jelly |
| 2. Basement | : C.C. 1:2.4 using 20 mm jelly for
Column Footing and Columns |
| 3. Superstructure | : Brick work in Cement mortar |
| 4. Floor and Roof | : Cement Flooring, RCC Roof |
| 8. Period for which Licenses is required | : Three Years 01.06.2024 to 31.05.2027 |
| 9. No. of persons to be accommodated | : 360 Nos. |

10. Certified that no additional or alteration has been made to the existing building or portion of a building for the application has been made. I undertake to obtain a fresh license in case any addition or alteration is made to the existing building or portion of the building. I also undertake to obtain a fresh license on the purpose for which the license was granted for the use of the building or a portion of the originally is changed or altered subsequently.

Date: 25.03.2024

(Signature of the Owner / Occupier of the Building)

CORRESPONDENT
MOUNT CARMEL PUBLIC SCHOOL
Adirampattinam Road
PATTUKKOTTAI - 614 602


E. D. AMALCOLINS, M. Tech.,
Signature of the Engineer

FORM – B

Form of certificate of a structural soundness under sub section (1) of section 4 of the Tamil Nadu Public Building (Licensing Act 1965 referred to in Rule 4 of the Tamil Nadu Public Building (Licensing) Rule 1976.

I certify that, I have inspected the building mentioned in the statement and furnished Below its salient technical features.

1. FOUNDATION

- | | |
|---|------------------------|
| (I) Depth below ground level | - 1.80 Meter |
| (II) Nature of Soil met with at Foundation Level | - Clay mixed with sand |
| (III) Pressure at Foundation | - 4.40 Ton/ Sq.m. |
| (IV) Probable safe bearing capacity of the strata at foundation | - 20 Ton/ Sq.m. |

2. SUPER STRUCTURES

- | | |
|--|--|
| I) Maximum stress in the most critical section of Masonry and Concrete | - Column - 85 Ton/Sqm
Concrete - 12 Ton/ Sq.m |
| II) Nature of Masonry and concrete and its safe Permissible stress | - CC 1:2:4 using 20 mm jelly 500 T/ Sq.m
CC 1:5:10 using 40 mm jelly 100T/ Sq.m |

The Structural soundness of the Building has been verified by me with reference to the I.S.I. loading standards 875 (latest version) and other relevant Indian standards code of Practice and I declare that the building is structurally sound to be used as a public building for the purpose noted in the statement.

A license may be granted the building for the period from **01.06.2024 to 31.05.2027** three years.

Date: 25.03.2024


Signature of the Engineer
E. D. AMAL COLINS, M.Tech.,
M.I.S.T.E., M.I.E., C.E., F.I.V., M.I.I.T / Arb., I.S.E.,
Consulting Engineer & Licensed Surveyor
Panel of Engineer & Panel Valuer for Banks, T.N.G.,
Registered Structural Engineer - GRI,
in LPA, Registration No. 004-RSE,
Registered Engineer in Municipal Corporation,
Registration No: 107 / LS / 2019 / 00019,
Plot No: 319, Philomina Nagar 4th Cross,
N.K. Road, THANJAVUR-613 006,
Cell: 9976747711, 9626668140.

FORM – C

STATEMENT ACCOMPANY THE CERTIFICATION OF STRUCTURAL SOUNDNESS

- | | |
|---|--|
| 1. Location of the Building | : Mount Carmel Public School |
| Street | : Karikkadu, Nadiambal Village |
| T.S. No. | : 19/1, 17/2, 17/6, 17/10, 17/11 |
| Ward No. | : D |
| Name of Place | : Adirampattinam Road, Pattukkottai Tk.,
Thanjavur District |
| 2. Age of Building | : 7 Yrs |
| 3. Number of Storeys | : Three Storeyed |
| 4. Short description of structure
Steel framed or Load bearing masonry | : RCC Framed Structure |
| 5. Purpose for which the building is
Certified for used | : Computer Lab & Class Rooms |
| 6. The Period for which building
will be structurally sound | : 63 years |
| 7. No. of persons to be accommodated | : 360 Nos. |
| 8. Remarks | : Plan enclosed |

Registration No : D.Dis. 34584/2011/B1 Dated:20.12.2012 - Thanjavur Collectorate
Class : One – (1)

Date: 25.03.2024


Signature of the Engineer
E. D. AMAL COLLINS, M Tech.,
M.I.S.T.E., M.I.E., C.E., F.I.V., M.I.I.T / Arb., I.S.E.,
Consulting Engineer & Licensed Surveyor
Panel of Engineer & Panel Valuer for Banks, TMC,
Registered Structural Engineer - GRI,
in LPA, Registration No: 004-RSE,
Registered Engineer in Municipal Corporation,
Registration No: 107 / LS / 2019 / 00019,
Plot No: 319, Philomina Nagar 4th Cross,
N.K. Road, THANJAVUR - 613 006,
Cell: 9978747711, 9626688140.

FORM – E

Form of Report to be made to the competent authority by inspecting authority the officers appoints under other Acts Section 28 of the Madras Public Building (Licensing) Act 1965 (Madras Act 13 of 1965) referred to in Rule 7 of the Madras Public Building (Licensing) Rules 1966.

- | | |
|---|--|
| 1. Name & Designation of the Inspecting authority (or) other Appointed or having Jurisdiction under any other Act of Law. | : Er. D.Amal Colins,
319, Philomina Nagar,
4 th Cross, N.K. Road,
Thanjavur – 613 006. |
| 2. Location of the Building | : Mount Carmel Public School |
| Street | : Karikkadu, Nadiambal Village |
| T.S. No. | : 19/1, 17/2, 17/6, 17/10, 17/11 |
| Ward No. | : D |
| Name of Place | : Adirampattinam Road, Pattukkottai Tk.,
Thanjavur District |
| 3. Date of Inspection | : 22.03.2024 |
| 4. Purpose for which the Building is used | : Computer Lab & Class Rooms |
| 5. Nature of defects noticed | : Nil |
| 6. Suggestions for rectifying the defects | : Nil |
| 7. If in dangerous condition immediate action recommended to be taken | : Nil |

Date: 25.03.2024


Signature of the Engineer
ER. D. AMAL COLINS, M.Tech.,
M.A.S.T.E., M.I.E., C.E., F.I.V., M.I.L.T / Arb., I.S.E.,
Consulting Engineer & Licensed Surveyor
Panel of Engineer & Panel Valuer for Banks, T.I.C.
Registered Structural Engineer - GRI,
in LPA, Registration No: 004-RSE,
Registered Engineer in Municipal Corporation,
Registration No: 107 / LS / 2019 / 00019,
Plot No: 319, Philomina Nagar 4th Cross,
N.K. Road, THANJAVUR-613 006.
Cell: 9976747711, 9626658140.

Building Number : 4

From

The Correspondent,
Mount Carmel Public School,
Adirampattinam Road,
Pattukkottai Taluk,
Thanjavur District

To

THE TAHSILDAR
Pattukkottai.

TAMIL NADU PUBLIC BUILDING LICENSING ACT NO. 13 OF 1965
THE TAMIL NADU PUBLIC LICENSE FOR

Mount Carmel Public School
Hall & Toilets

I intend / to continue to use the existing building / to use the building not at present used as a public building / which is situated in the site or plot or Land, Town or Revenue Survey No.T.S. No. 19/1, 17/2, 17/6, 17/10, 17/11, Karikkadu, Nadiambal Village, Adirampattinam Road, Pattukkottai Taluk, Thanjavur District and specified in the statement enclosed as a public building for a period of Three years from 01.06.2024 to 31.05.2027

The year of construction and the present approximate cost of construction and the purpose for which it is to be used or is being as public are also furnished in the statement accompanying the application.

I enclosed a challan for Rs. No. Dated in the prescribed form furnished.

I also enclosed a certificate of structural soundness issued by

Er. D.Amal Colins,
319, Philomina Nagar,
4th Cross, N.K. Road,
Thanjavur – 613 006.

Registration No : D.Dis. 34584/2011/B1 Dated:20.12.2012 - Thanjavur Collectorate
Class : One – (1)



(Signature of the Owner/Correspondent of the Building)

CORRESPONDENT
MOUNT CARMEL PUBLIC SCHOOL
Adirampattinam Road
PATTUKKOTTAI - 614 602

Enclosure: (i) Statement

(ii) Challan for Rs. No.....Dated

(iii) Form A, B, C, E and Declaration

Explanation:- Separate application shall be made in respect of each building.

STATEMENT ACCOMPANYING

FORM - A

1. Name of the Building : **Mount Carmel Public School**
2. Location :
Street : **Karikkadu, Nadiambal Village**
T.S. No. : **19/1, 17/2, 17/6, 17/10, 17/11**
Name of Place , it : **Adirampattinam Road, Pattukkottai Tk.,**
Municipality / Panchayat Union : **Thanjavur District**
3. Year of Construction : **2017**
4. Approximate cost of construction : **Rs. 1,75,000/-**
5. Purpose for which the building is : **Hall & Toilets**
Being used or proposed to be used.
6. Details of construction of the : **RCC Framed Structure**
Building (Particulars of the : **Clay mixed with sand**
foundation, soil, Specification
of the various part under)
7.
 1. Foundation : **C.C. 1:5.10 using 40 mm jelly**
 2. Basement : **C.C. 1:2.4 using 20 mm jelly for
Column Footing and Columns**
 3. Superstructure : **Brick work in Cement mortar**
 4. Floor and Roof : **Cement Flooring, RCC Roof**
8. Period for which Licenses is required : **Three Years 01.06.2024 to 31.05.2027**
9. No. of persons to be accommodated : **50 Nos.**

Signature of the Engineer

10. Certified that no additional or alteration has been made to the existing building or portion of a building for the application has been made. I undertake to obtain a fresh license in case any addition or alteration is made to the existing building or portion of the building. I also undertake to obtain a fresh license on the purpose for which the license was granted for the use of the building or a portion of the originally is changed or altered subsequently.

Date: 25.03.2024

(Signature of the Owner / Occupier of the Building)

CORRESPONDENT
MOUNT CARMEL PUBLIC SCHOOL
Adirampattinam Road
PATTUKKOTTAI - 614 602

FORM – B

Form of certificate of a structural soundness under sub section (1) of section 4 of the Tamil Nadu Public Building (Licensing Act 1965 referred to in Rule 4 of the Tamil Nadu Public Building (Licensing) Rule 1976.

I certify that, I have inspected the building mentioned in the statement and furnished Below its salient technical features.

1. FOUNDATION

- | | |
|---|------------------------|
| (I) Depth below ground level | - 1.80 Meter |
| (II) Nature of Soil met with at Foundation Level | - Clay mixed with sand |
| (III) Pressure at Foundation | - 4.40 Ton/ Sq.m. |
| (IV) Probable safe bearing capacity of the strata at foundation | - 20 Ton/ Sq.m. |

2. SUPER STRUCTURES

- | | |
|--|--|
| I) Maximum stress in the most critical section of Masonry and Concrete | - Column - 85 Ton/Sqm
Concrete - 12 Ton/ Sq.m |
| II) Nature of Masonry and concrete and its safe Permissible stress | - CC 1:2:4 using 20 mm jelly 500 T/ Sq.m
CC 1:5:10 using 40 mm jelly 100T/ Sq.m |

The Structural soundness of the Building has been verified by me with reference to the I.S.I. loading standards 875 (latest version) and other relevant Indian standards code of Practice and I declare that the building is structurally sound to be used as a public building for the purpose noted in the statement.

A license may be granted the building for the period from **01.06.2024 to 31.05.2027** three years.

Date: 25.03.2024

Signature of the Engineer

Plot No: 319, Philomina Nagar 4th Cross
N.K. Road, THANJAVUR-613 006.
Cell: 9976747711, 9626662146.

FORM – C

STATEMENT ACCOMPANY THE CERTIFICATION OF STRUCTURAL SOUNDNESS

1. Location of the Building : **Mount Carmel Public School**
Street : Karikkadu, Nadiambal Village
T.S. No. : 19/1, 17/2, 17/6, 17/10, 17/11
Ward No. : D
Name of Place : Adirampattinam Road, Pattukkottai Tk.,
Thanjavur District
2. Age of Building : 7 Yrs
3. Number of Storeys : Single Storeyed
4. Short description of structure : RCC Framed Structure
Steel framed or Load bearing masonry
5. Purpose for which the building is : Hall & Toilets
Certified for used
6. The Period for which building : 63 years
will be structurally sound
7. No. of persons to be accommodated : 50 Nos.
8. Remarks : Plan enclosed

Registration No : D.Dis. 34584/2011/B1 Dated:20.12.2012 - Thanjavur Collectorate
Class : One – (1)

Date: 25.03.2024


Signature of the Engineer
E. D. AMAR COLLINS, M. Tech.
M.E., B.E., M.Sc., C.E., Ph.D., M.I.T. / A.S., I.S.E.
CONSULTING ENGINEER & LICENSED SURVEYOR
Professional Engineer & Panel Valuer for Banks, TND
Registered Structural Engineer - CEN
In LPA, Registration No: 004-KSE
Registered Engineer in Municipal Corporation
Registration No: 107 / LS / 2015 / 00015
Plot No: 319, Philomina Nagar 4th Cross
N.K. Road, THANJAVUR-613 008
Cell: 9876747744, 9628888144

FORM – E

Form of Report to be made to the competent authority by inspecting authority the officers appoints under other Acts Section 28 of the Madras Public Building (Licensing) Act 1965 (Madras Act 13 of 1965) referred to in Rule 7 of the Madras Public Building (Licensing) Rules 1966.

- | | |
|---|--|
| 1. Name & Designation of the Inspecting authority (or) other Appointed or having Jurisdiction under any other Act of Law. | : Er. D.Amal Colins,
319, Philomina Nagar,
4 th Cross, N.K. Road,
Thanjavur – 613 006. |
| 2. Location of the Building | : Mount Carmel Public School |
| Street | : Karikkadu, Nadiambal Village |
| T.S. No. | : 19/1, 17/2, 17/6, 17/10, 17/11 |
| Ward No. | : D |
| Name of Place | : Adirampattinam Road, Pattukkottai Tk.,
Thanjavur District |
| 3. Date of Inspection | : 22.03.2024 |
| 4. Purpose for which the Building is used | : Hall & Toilets |
| 5. Nature of defects noticed | : Nil |
| 6. Suggestions for rectifying the defects | : Nil |
| 7. If in dangerous condition immediate action recommended to be taken | : Nil |

Date: 25.03.2024

Signature of the Engineer

Er. D. AMAL COLINS, M.Tech.
M.Tech. M.E., C.E., R.V., M.I.T./I.S.R.
Consulting Engineer & Licensed Surveyor
Panel of Engineer & Panel Valuer for Banks, T.N.C.
Registered Structural Engineer - C.R.
In LPA, Registration No: 004-RSE
Registered Engineer in Municipal Corporation
Registration No: 107 / LS / 2019 / 00018
Plot No: 319, Philomina Nagar 4th Cross
N.K. Road, THANJAVUR-613 006.
Cell: 9976747711, 9626666140.

DECLARATION

Er. D.AMAL COLINS son of **K.DAVID** Residing at Plot No.318, Philomina Nagar, 4th Cross, N.K. Road, Thanjavur – 6. do hereby declare that I possess the qualification and experience specified in the Table to rule 11 of the Tamil Nadu Public Buildings (License) rules 1965 and also approved in the panel of Private Practicing Engineers under Class I (One) in Thanjavur District Collector in No.D.Dis. 34584/2011/B1 Dated: 20.12.2012 for issuing the certificate of structural soundness for the Public buildings covered by the certificate under rule 11 of the Tamil Nadu Public Buildings (Licensing) Act.1965.

Remarks:

1. This certificate does not hold or ensures the responsibility for the stability of the building structure due to Natural Calamities like Earth Quake, Gale Cyclone, Fire and Tsunami.
2. The subsequent addition and alteration of the building should be done only with prior information to the certifying authority.


Er. D. AMAL COLINS, M.Tech.,
M.I.S.T.E., M.I.E., C.E., F.I.V., M.I.I.T./Arb., I.S.E.,
Signature of the Engineer
Consulting Engineer & Licensed Surveyor
Panel of Engineer & Licensed Surveyors, THC,
Registered Structural Engineer - GRI,
in LPA, Registration No: 004-RSE,
Registered Engineer in Municipal Corporation,
Registration No: 107 / LS / 2019 / 00018,
Plot No: 319, Philomina Nagar 4th Cross,
N.K. Road, THANJAVUR - 613 006.
Cell: 9976747711, 9626658140.

Station: Thanjavur

Date : 25.03.2024

- | | |
|------------------------------|--|
| 1. Name & Address | : Er. D.AMAL COLINS, M.Tech.,
M.I.S.T.E., M.I.E., C.E., F.I.V., M.I.I.T./Arb.,
Plot No.319, Philomina Nagar,
4 th Cross, N.K. Road, Thanjavur – 6
Cell: 9976747711 & 9626658140 |
| 2. Experience | : 25 years of Experiences various organization in
& private practice as chartered & consulting
Engineer and Registered in the Panel of Private
Practicing Engineer from 2012. |